



ELECTRICAL DISTRIBUTION
SYSTEM MAP
CITY OF ALLIANCE


LEGEND	
	115 KV OVERHEAD LINE
	34.5 KV OVERHEAD LINE
	12.5 KV OVERHEAD LINE (A/V=RED, B/W=BLUE, C/V=GREEN)
	12.5 KV UNDERGROUND LINE (A/V=RED, B/W=BLUE, C/V=GREEN)
	POWER POLE
	SINGLE PHASE TRANSFORMER (KVA RATING AS INDICATED, COLOR PER PHASE)
	2-SINGLE PHASE TRANSFORMER BANK (KVA RATING AS INDICATED, COLOR PER PHASE)
	3-SINGLE PHASE TRANSFORMER BANK (KVA RATING AS INDICATED, COLOR PER PHASE)
	SINGLE PHASE PADMOUNT TRANSFORMER (KVA RATING AS INDICATED, COLOR PER PHASE)
	THREE PHASE PADMOUNT TRANSFORMER (KVA RATING AS INDICATED)
	TRANSPOSER (KVA RATING AS INDICATED, COLOR PER PHASE)
	SECTIONALIZING CABINET
	3-PHASE PRIMARY JUNCTION CABINET
	1-PHASE PRIMARY JUNCTION CABINET
	SWITCH-NORMALLY CLOSED
	SWITCH-NORMALLY OPEN
	RECLOSER
	FUSED OUTLET
	BLADE OUTLET
	CAPACITOR BANK WITH RATING
	VOLTAGE REGULATORS
	PRIMARY METER
	MANHOLE

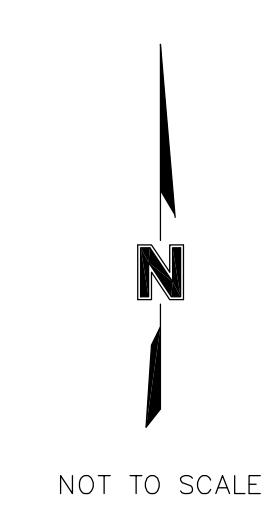

NOT TO SCALE

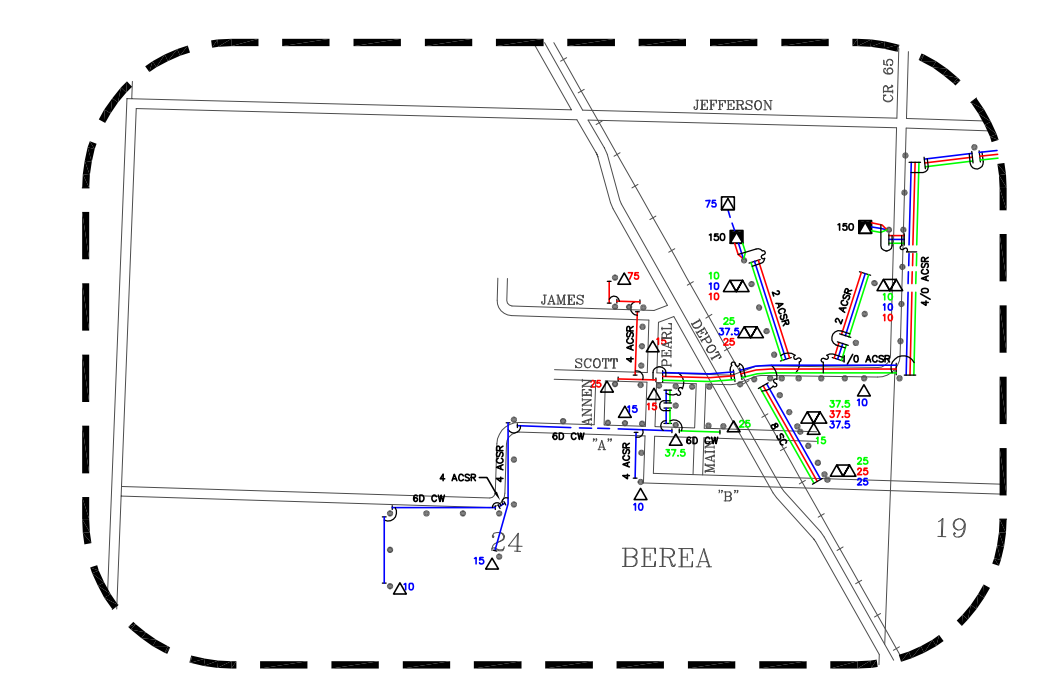

PLAN "A"
SCALE: 1" = 1 MILE

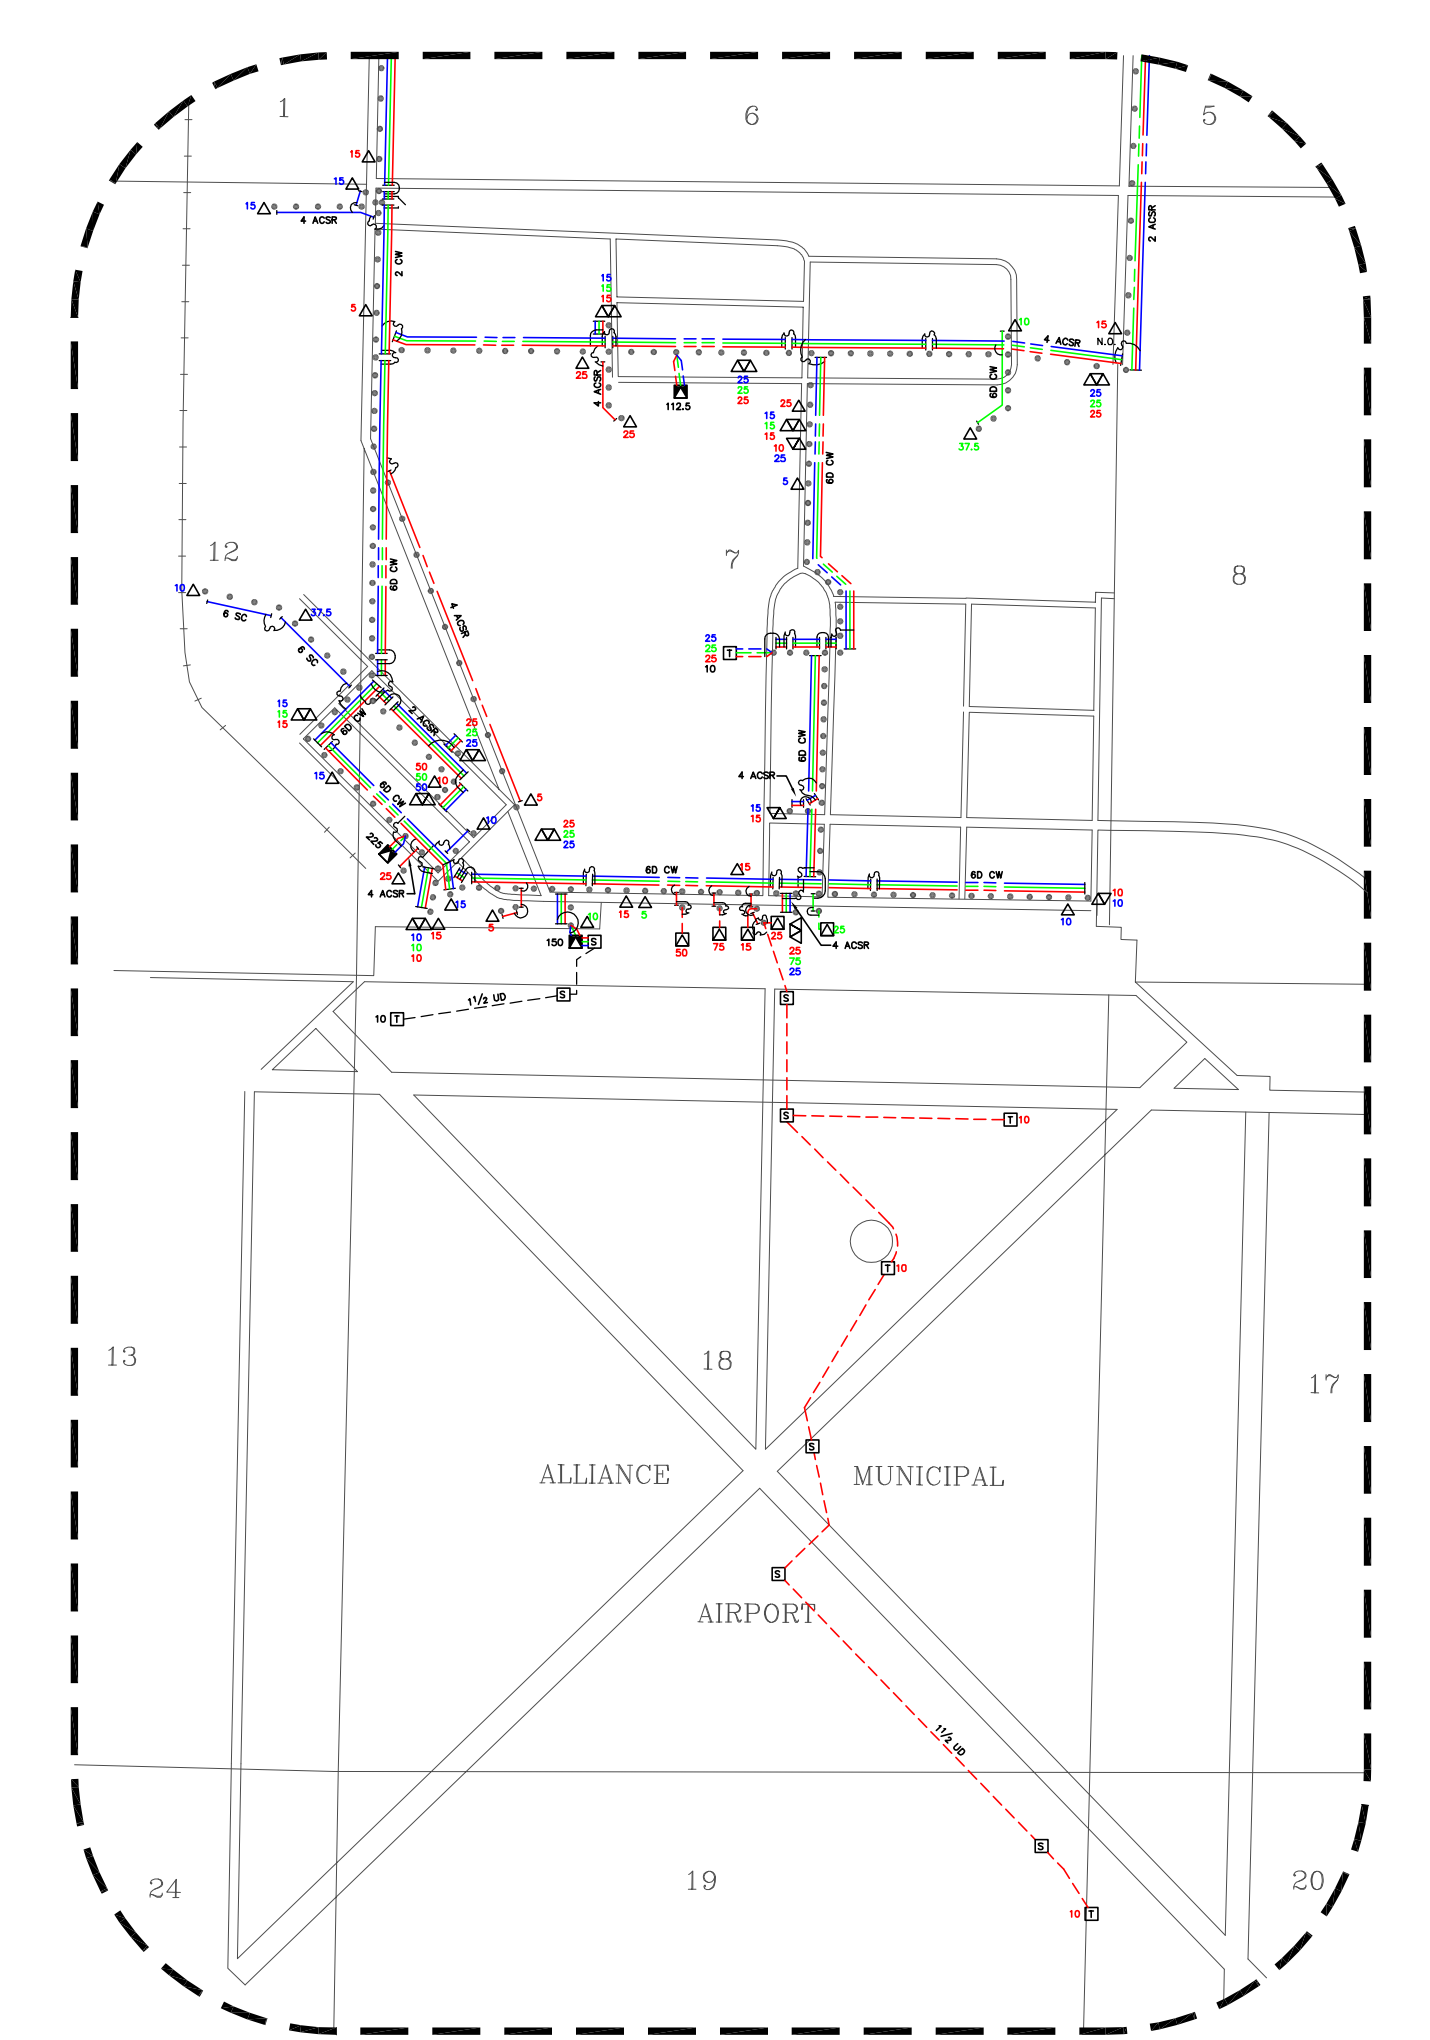

PLAN "B"
SCALE: 1" = 1 MILE

