


CITY OF ALLIANCE, NE

1-6 YR STREET PROGRAM HISTORY

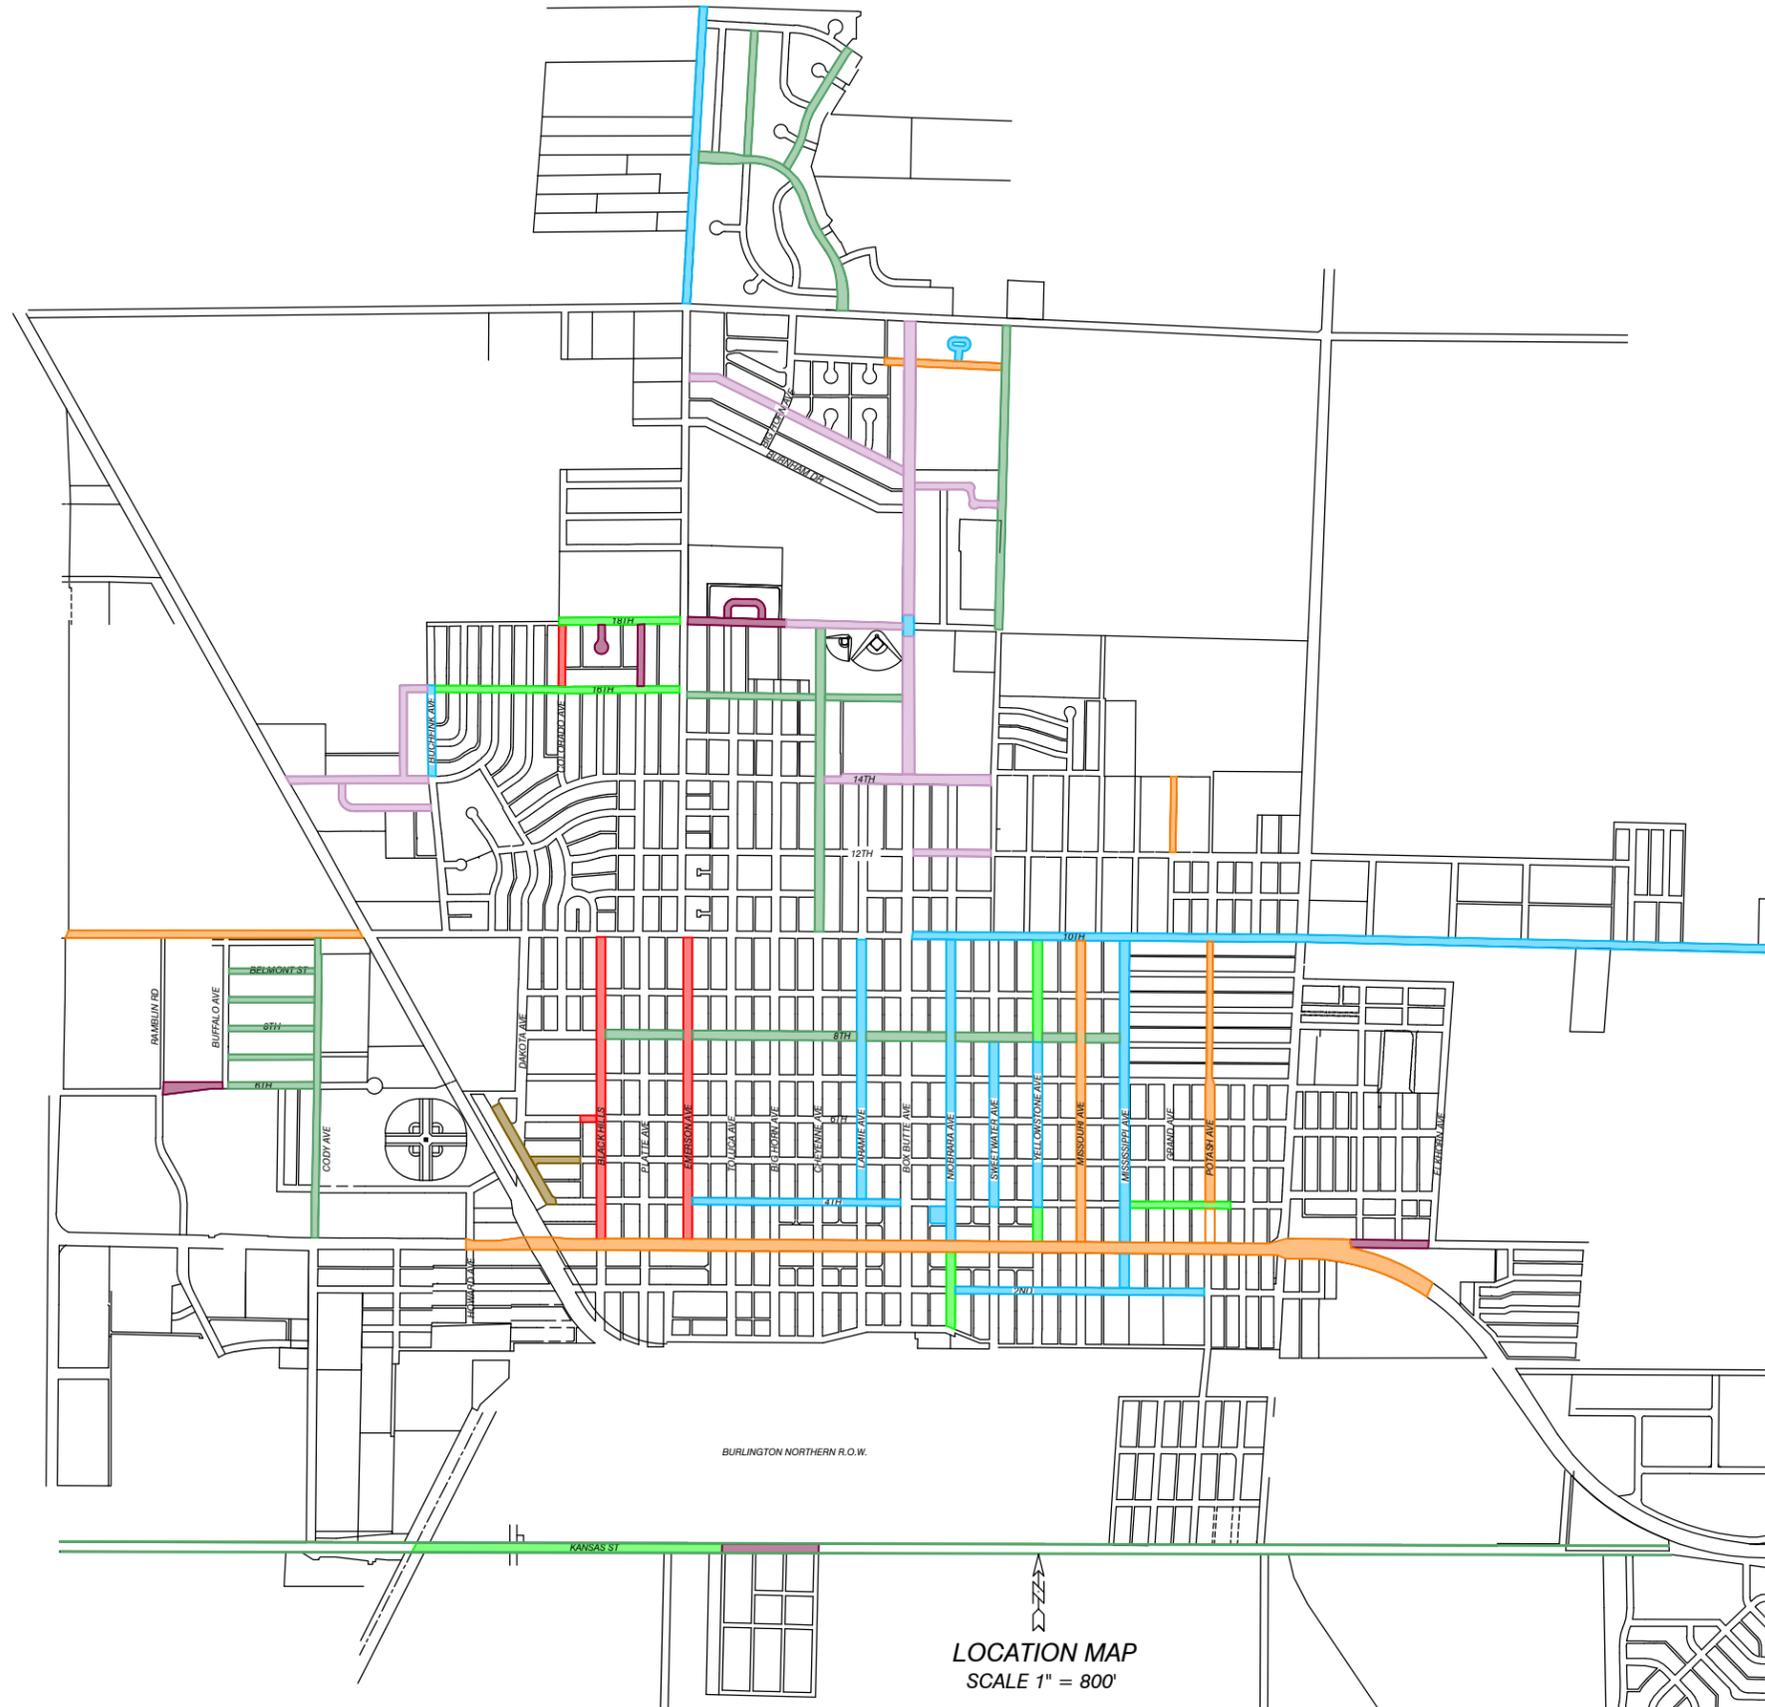

-  2015 Street Projects
-  2016 Street Projects
-  2017 Street Projects
-  2018 Street Projects
-  2019 Street Projects
-  2020 Street Projects
-  2021 Street Projects
-  2022 Street Projects
-  2023 Street Projects
-  2024 - 2028 Projects

LOCATION MAP
SCALE 1" = 800'

August, 2023

M. C. SCHAFF AND ASSOCIATES, INC.
818 SOUTH BELTLINE HIGHWAY EAST
SCOTTSBLUFF, NEBRASKA 69361



ENGINEERS ♦ PLANNERS ♦ DESIGNERS ♦ LAND SURVEYORS
 PH: 308-635-1926 FAX: 308-635-7807 INTERNET: WWW.MCSCHAFF.COM